


Spielfeldplan

Hallengröße 12 x 24

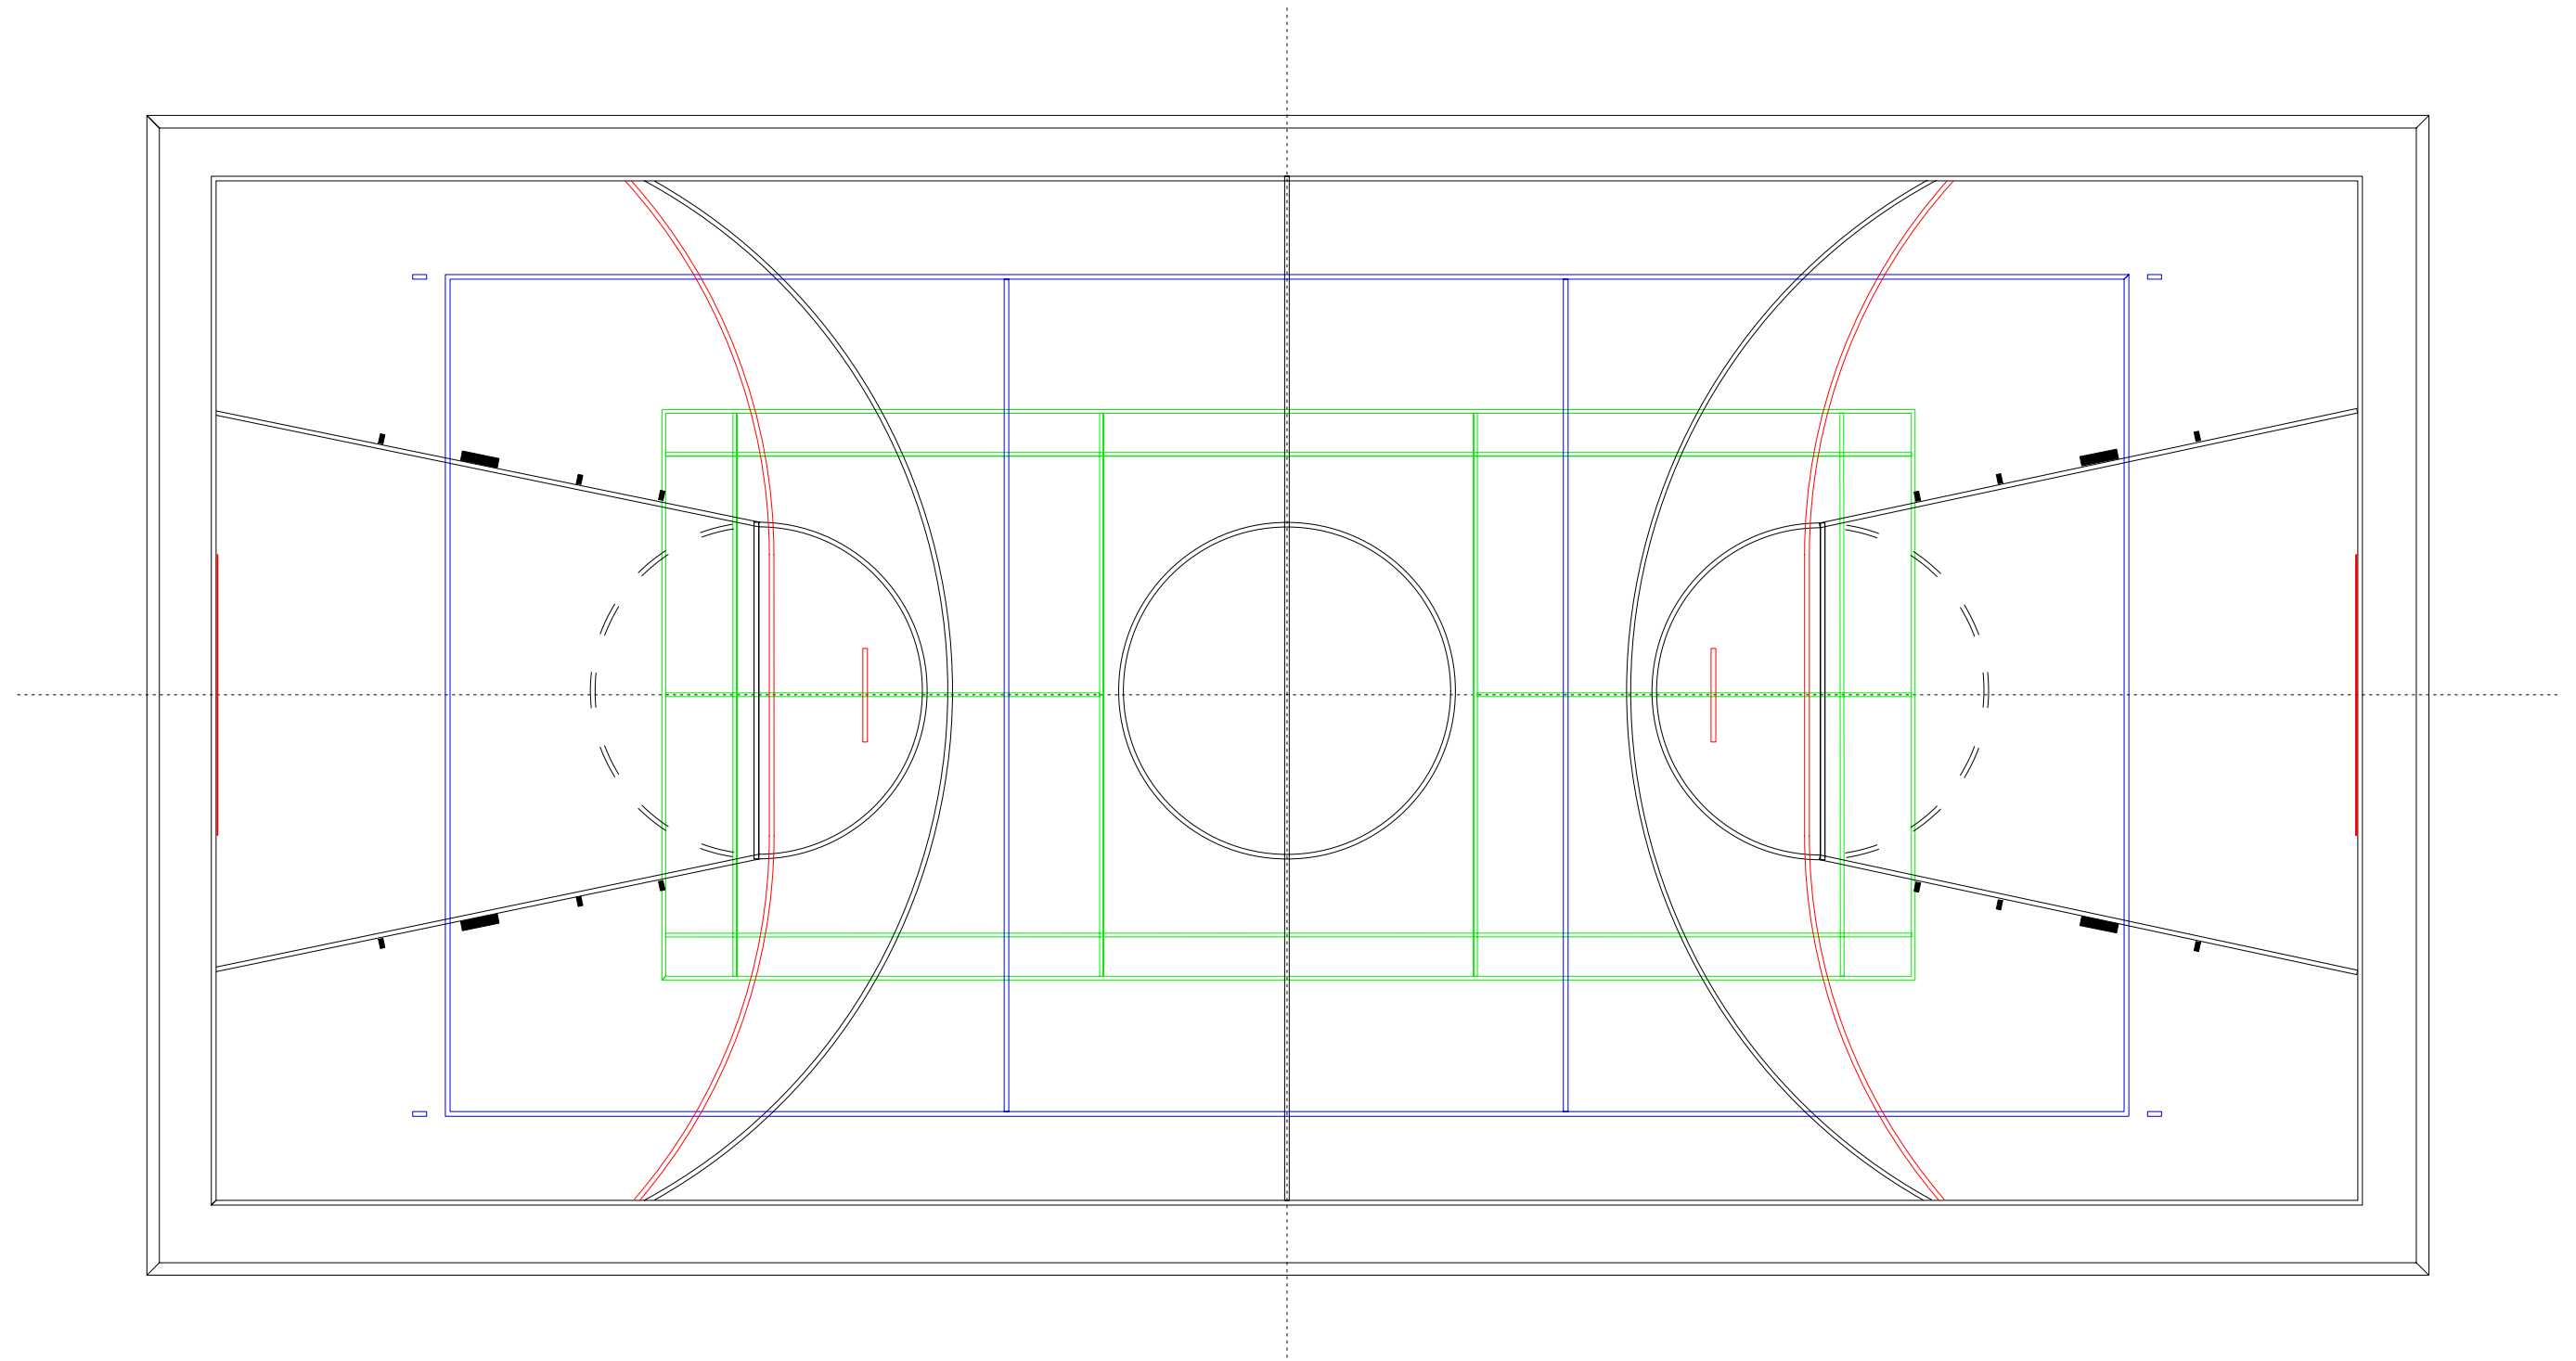

1 x Basketball	11,00 x 23,00	schwarz	5 cm	190,60 lfm
1 x Volleyball	9,00 x 18,00	blau	5 cm	73,40 lfm
1 x Badminton	6,10 x 13,40	grün	4 cm	99,64 lfm
1 x Handballteile		rot	5 cm	31,52 lfm
				395,16 lfm