


Spielfeldplan

Hallengröße 18 x 36

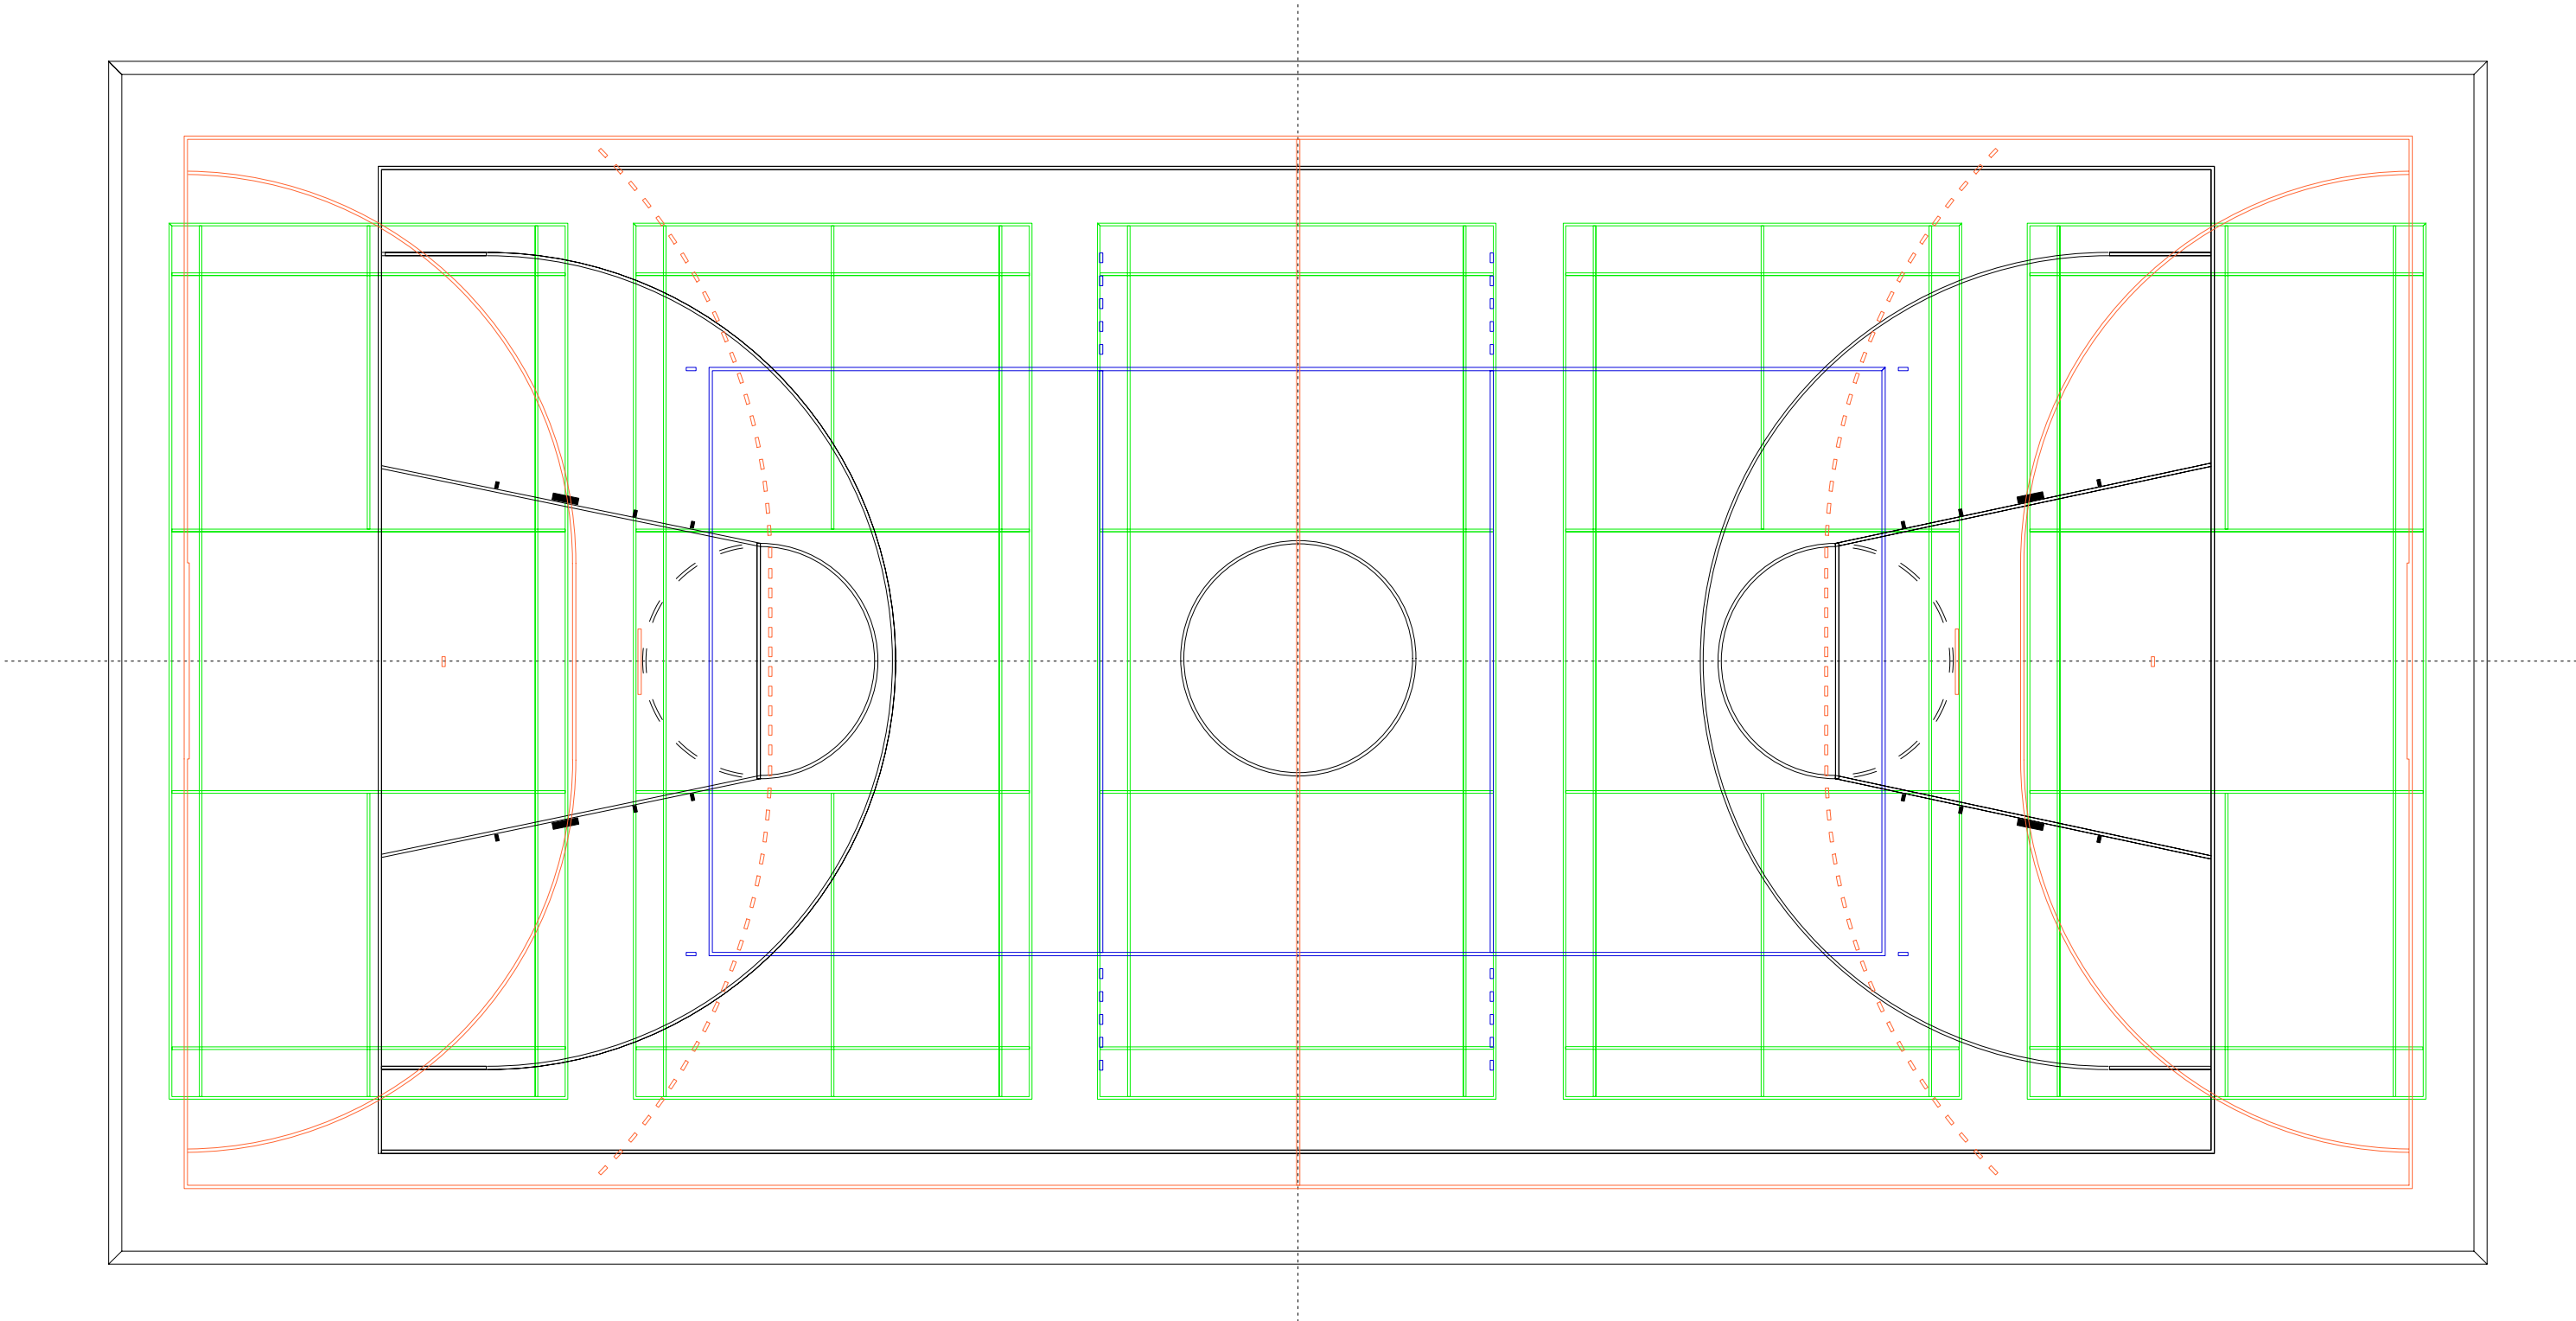

03/2006

1 x Handball	16,00 x 34,00	orange	5 cm	212,10 lfm
1 x Basketball	15,00 x 28,00	schwarz	5 cm	225,15 lfm
1 x Tennis	10,97 x 23,77	weiß	5 cm	148,28 lfm
1 x Volleyball	9,00 x 18,00	blau	5 cm	80,40 lfm
5 x Badminton	6,10 x 13,40	grün	4 cm	498,20 lfm
				1164,13 lfm

KIPP GmbH - Markierungen
Murrstr. 1 D - 70806 Kornwestheim ☎ 07154/82 42 - 0 📠 07154/82 42 - 10
www.kipp-line.de - info@kipp-line.de