


Spielfeldplan

Hallengröße 22 x 44

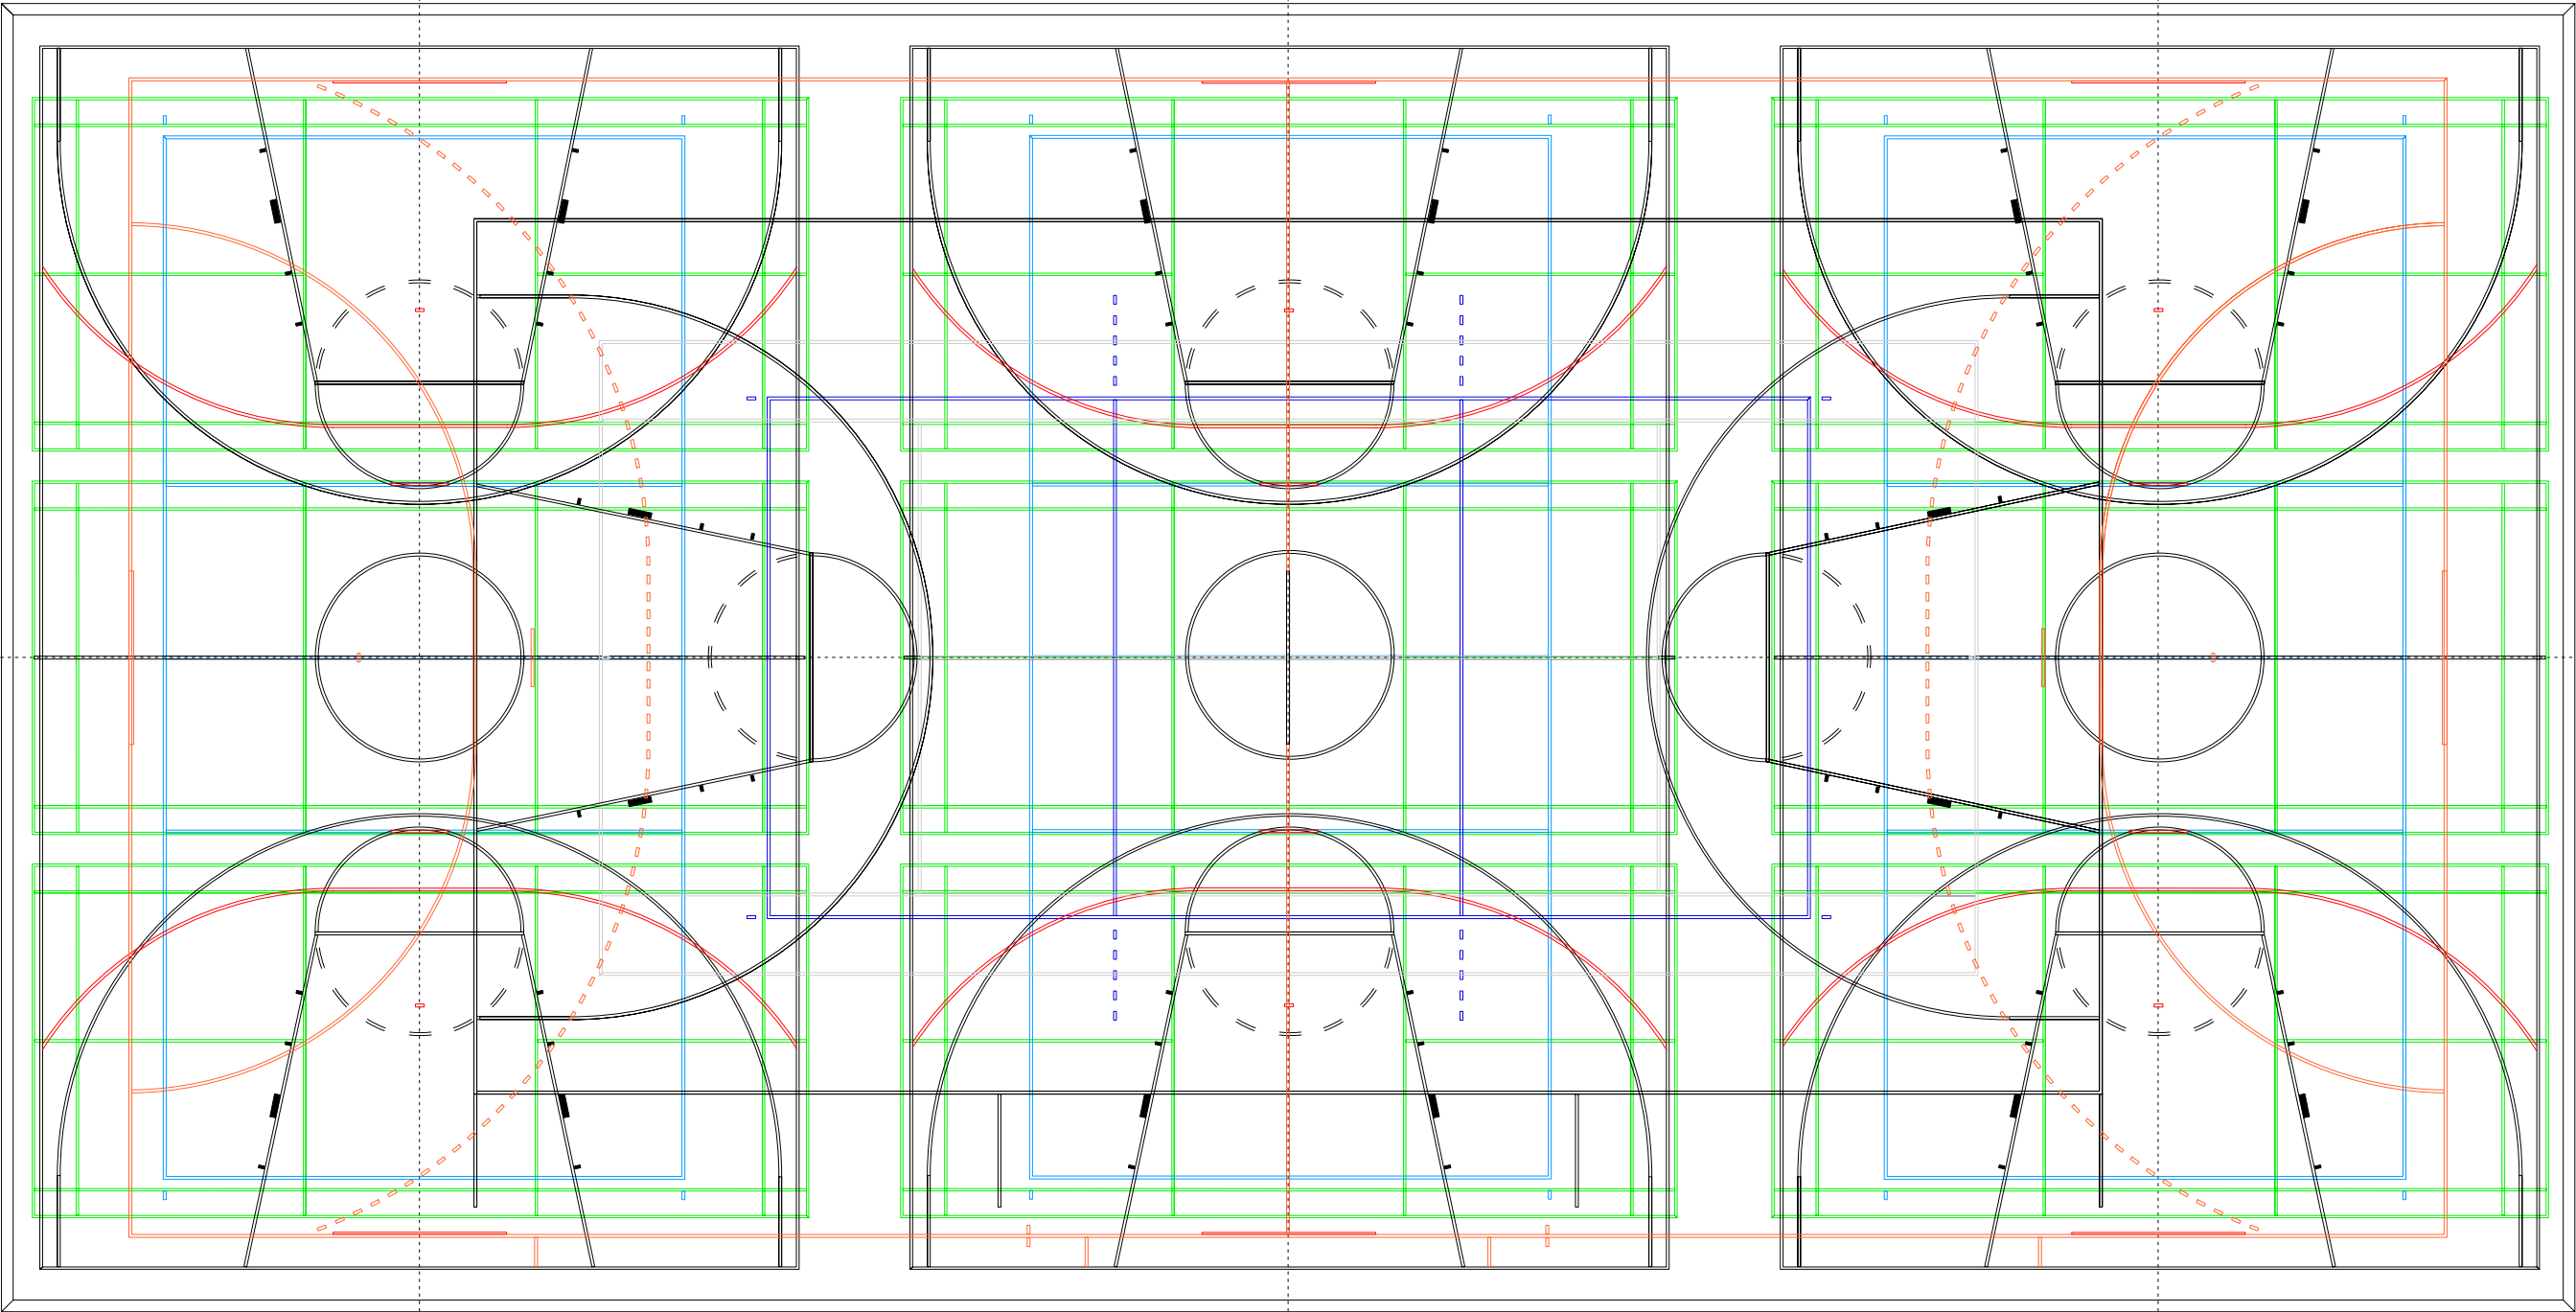

längs

1 x Handball	20,00 x 40,00	orange	5 cm	251,10 lfm
1 x Basketball	15,00 x 28,00	schwarz	5 cm	225,15 lfm
1 x Tennis	10,97 x 23,77	weiß	5 cm	148,28 lfm
1 x Volleyball	9,00 x 18,00	dunkelblau	5 cm	80,40 lfm
				675,93 lfm

quer

3 x Basketball	13,00 x 21,00	schwarz	2 cm	636,45 lfm
3 x Volleyball	9,00 x 18,00	hellblau	5 cm	220,20 lfm
3 x Handball Übung	13,00 x 20,00	rot	2 cm	120,00 lfm
9 x Badminton	6,10 x 13,40	grün	4 cm	896,76 lfm
				1873,41 lfm

2549,34 lfm

KIPP GmbH - Markierungen
Murrstr. 1 D - 70806 Kornwestheim ☎ 07154/82 42 - 0 📠 07154/82 42 - 10
www.kipp-line.de - info@kipp-line.de