


Spielfeldplan

Hallengröße 27 x 30

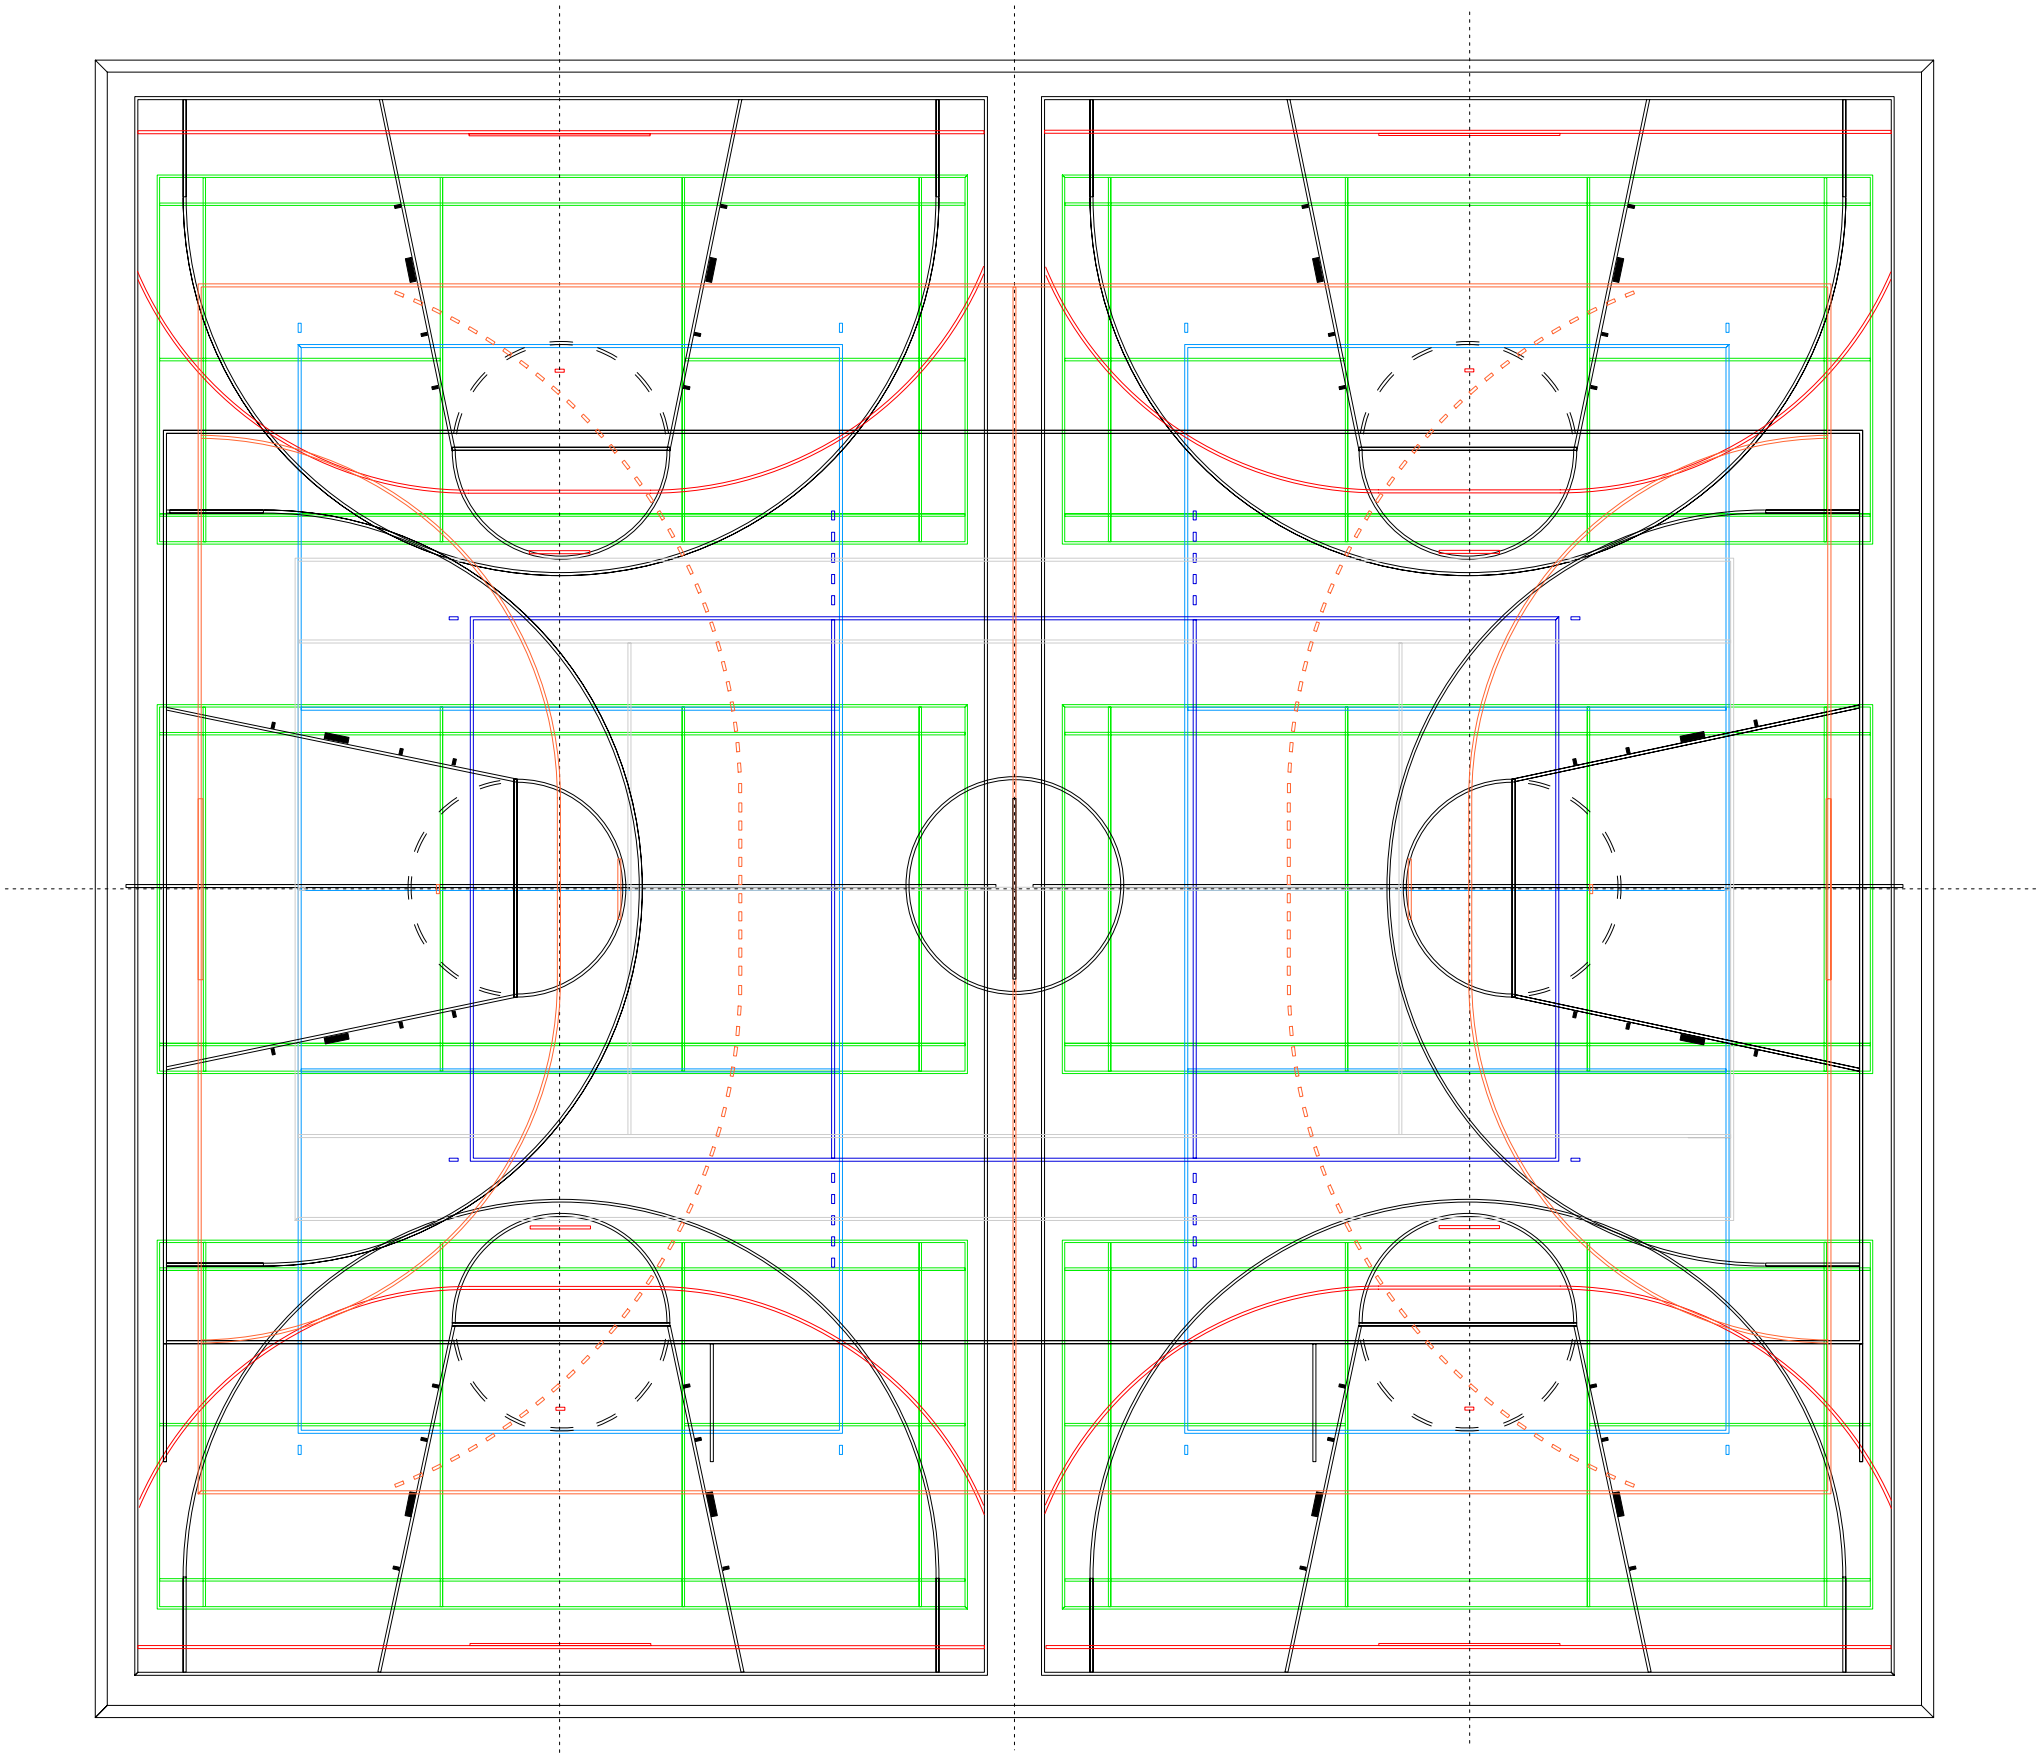

längs

1 x Handball	27,00 x 20,00	orange	5 cm	222,10 lfm
1 x Basketball	15,00 x 28,00	schwarz	5 cm	225,15 lfm
1 x Tennis	10,97 x 23,77	weiß	5 cm	148,28 lfm
1 x Volleyball	9,00 x 18,00	dunkelblau	5 cm	80,40 lfm
				675,93 lfm

quer

2 x Basketball	14,00 x 26,00	schwarz	2 cm	450,30 lfm
2 x Volleyball	9,00 x 18,00	hellblau	5 cm	142,80 lfm
2 x Handball Übung	14,00 x 24,00	rot	2 cm	144,00 lfm
6 x Badminton	6,10 x 13,40	grün	4 cm	597,84 lfm
				1334,94 lfm

2010,87 lfm

KIPP GmbH - Markierungen
Murrstr. 1 D - 70806 Kornwestheim ☎ 07154/82 42 - 0 📠 07154/82 42 - 10
www.kipp-line.de - info@kipp-line.de