


Spielfeldplan

Hallengröße 27 x 45

Variante 2 - mit Tribüne

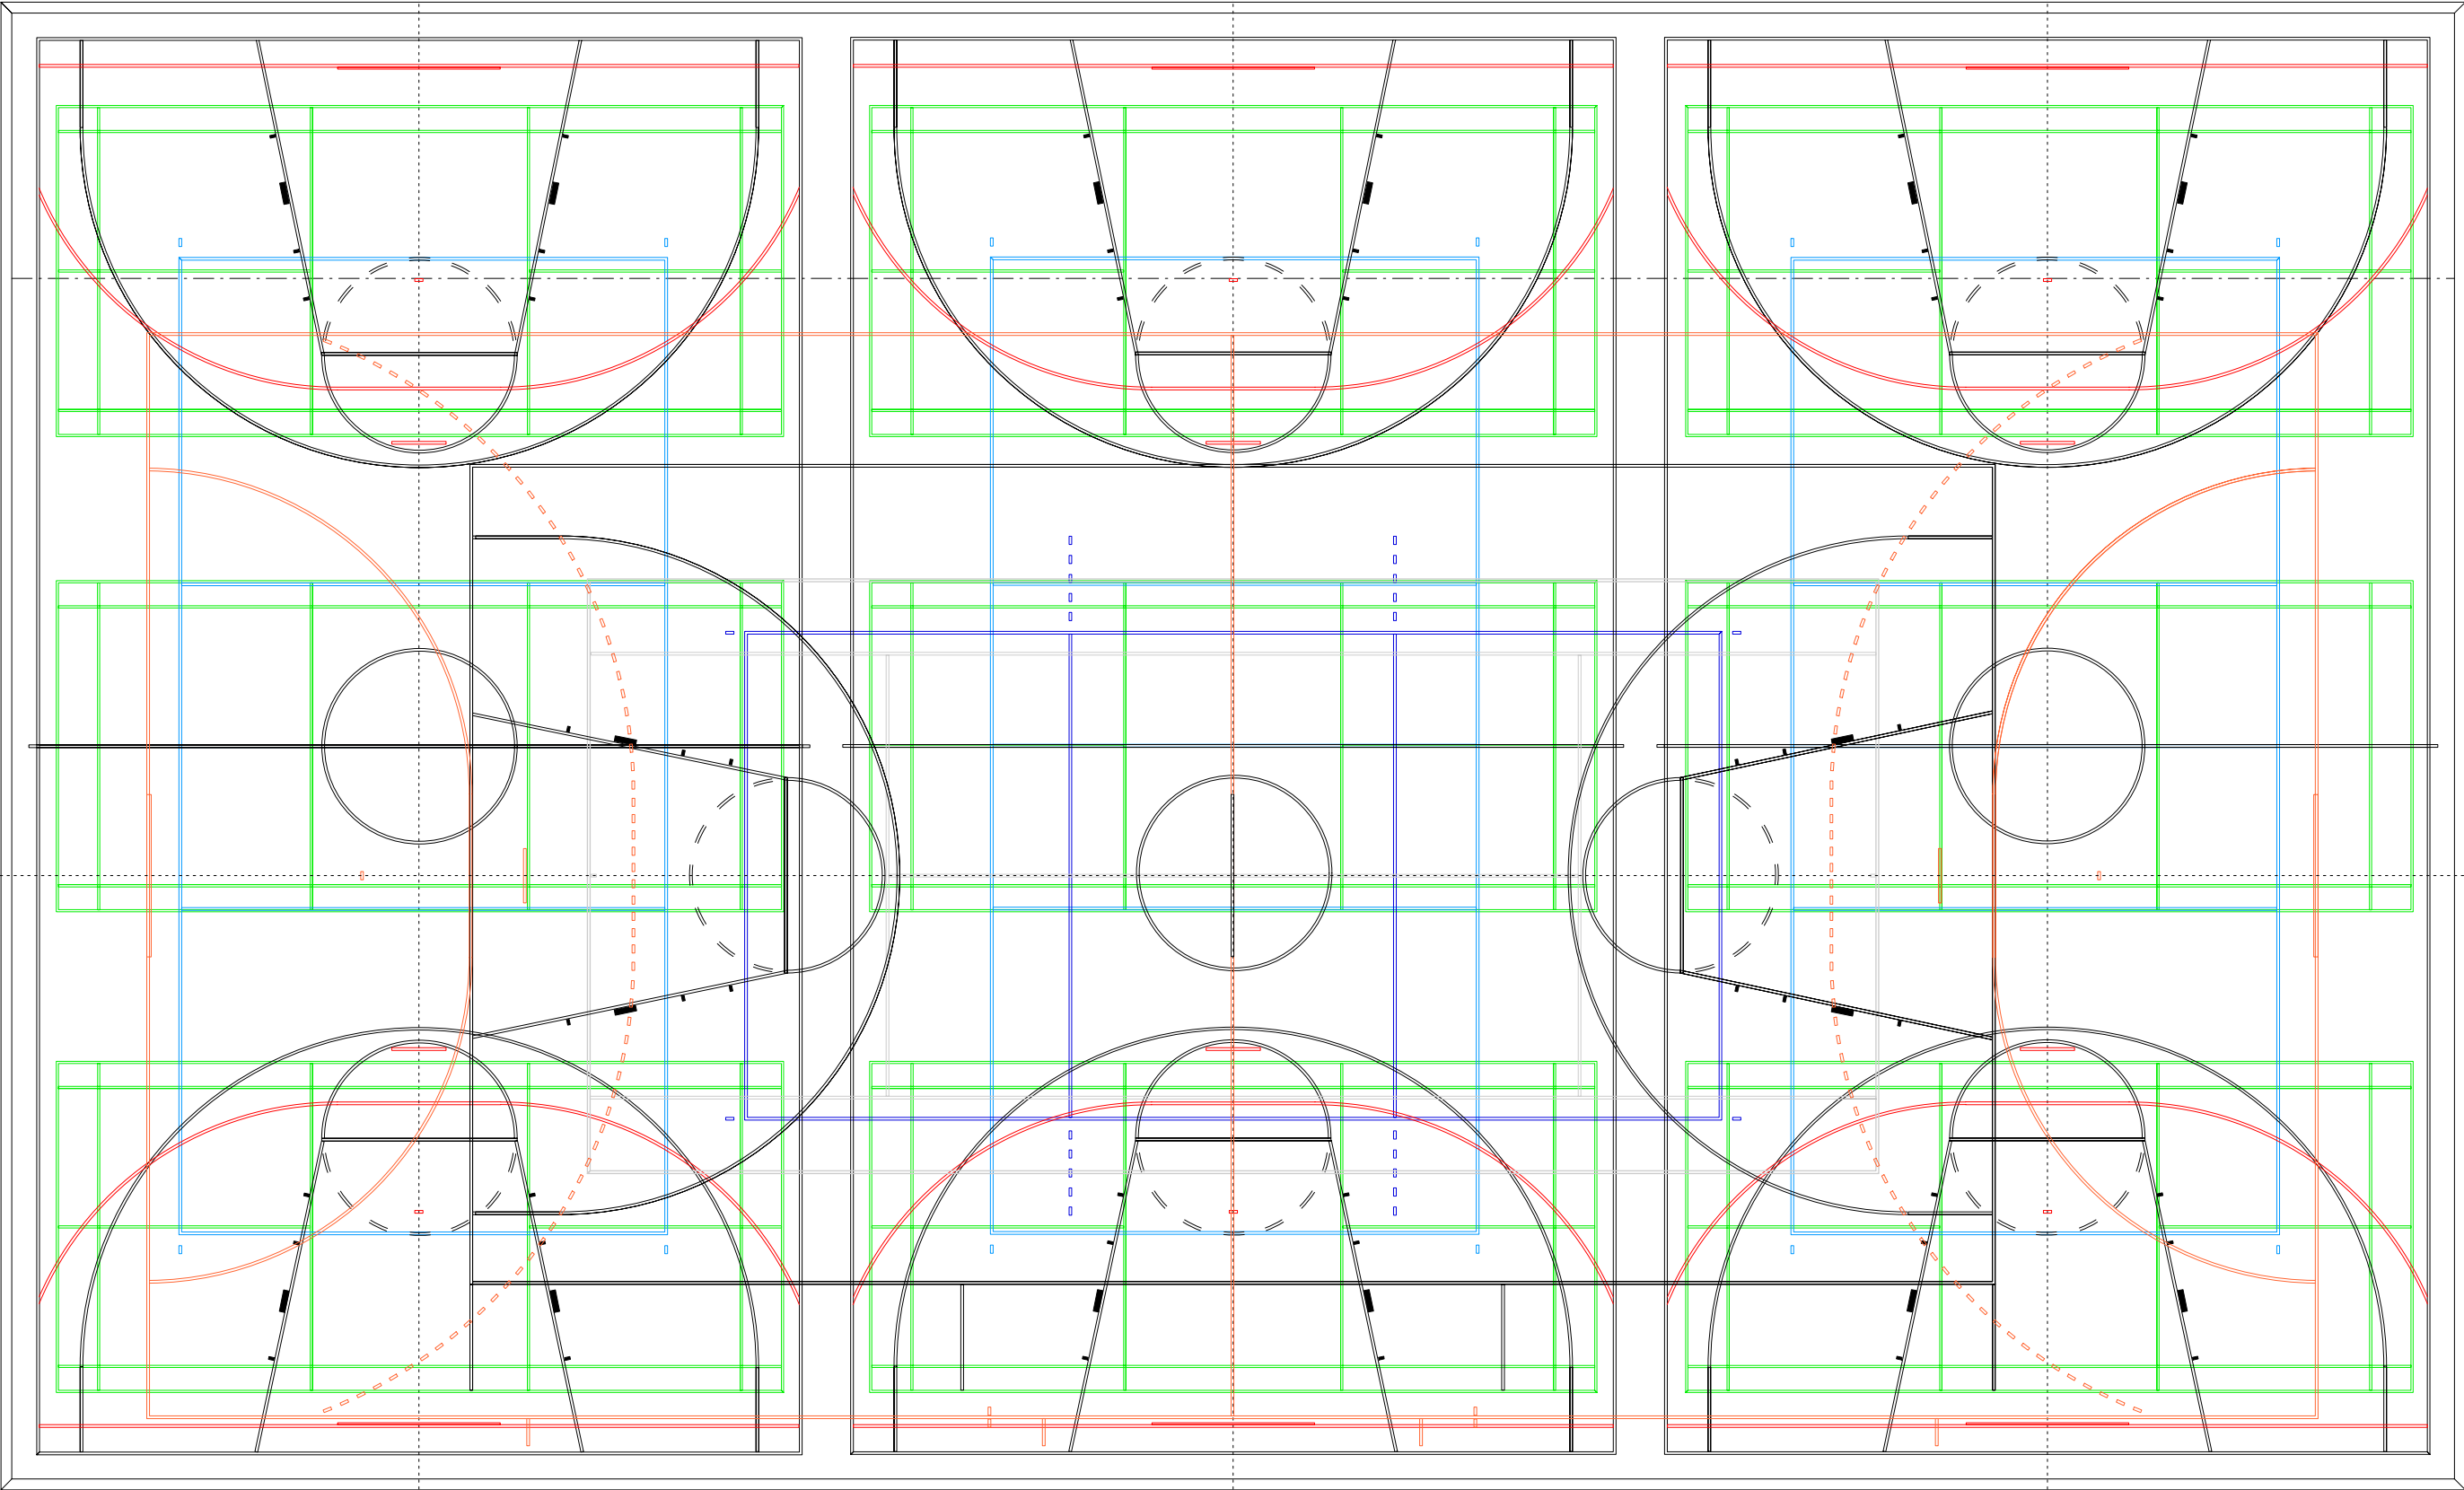

längs

1 x Handball	40,00 x 20,00	orange	5 cm	251,10 lfm
1 x Basketball	15,00 x 28,00	schwarz	5 cm	225,15 lfm
1 x Tennis	10,97 x 23,77	weiß	5 cm	148,28 lfm
1 x Volleyball	9,00 x 18,00	blau	5 cm	80,40 lfm
				704,93 lfm

quer

3 x Basketball	14,00 x 26,00	schwarz	2 cm	664,15 lfm
3 x Volleyball	9,00 x 18,00	blau	2 cm	220,20 lfm
3 x Handball Übung	14,00 x 24,00	rot	2 cm	216,00 lfm
9 x Badminton	6,10 x 13,40	grün	4 cm	896,76 lfm
				1997,11 lfm

2702,04 lfm

Murrstr. 1 D - 70806 Kornwestheim

KIPP GmbH - Markierungen

☎ 07154/82 42 - 0

📠 07154/82 42 - 10

www.kipp-line.de

info@kipp-line.de